


US 41 (SR 45) AT SR 54


PROJECT DEVELOPMENT & ENVIRONMENT STUDY

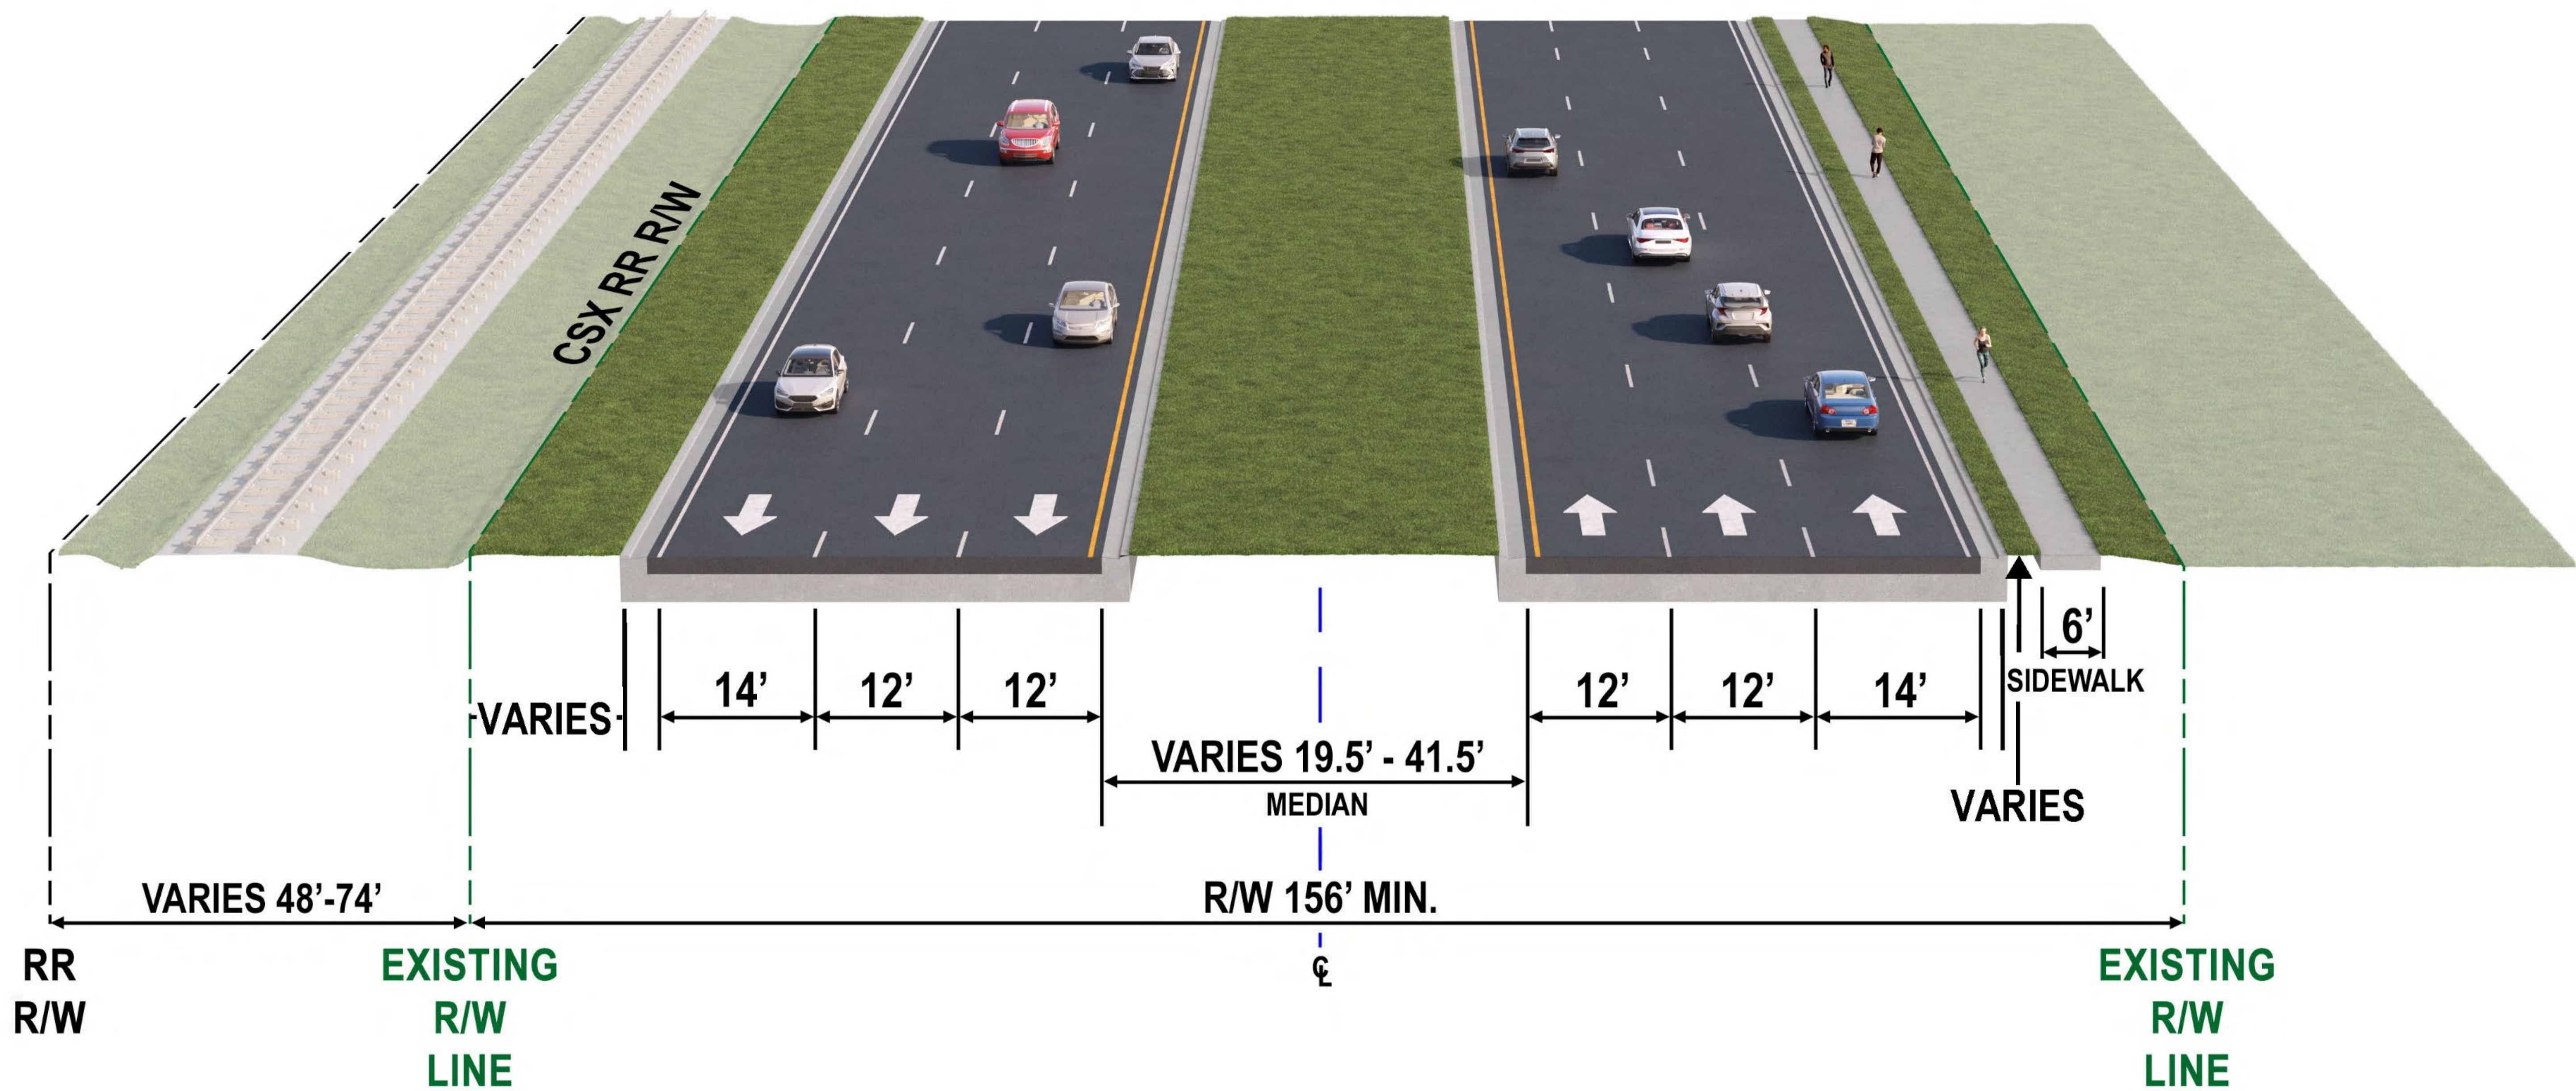

**EXISTING ROADWAY TYPICAL SECTION – 6-LANE DIVIDED
US 41 – LOOKING NORTH**



US 41 (SR 45) AT SR 54 PROJECT DEVELOPMENT & ENVIRONMENT STUDY

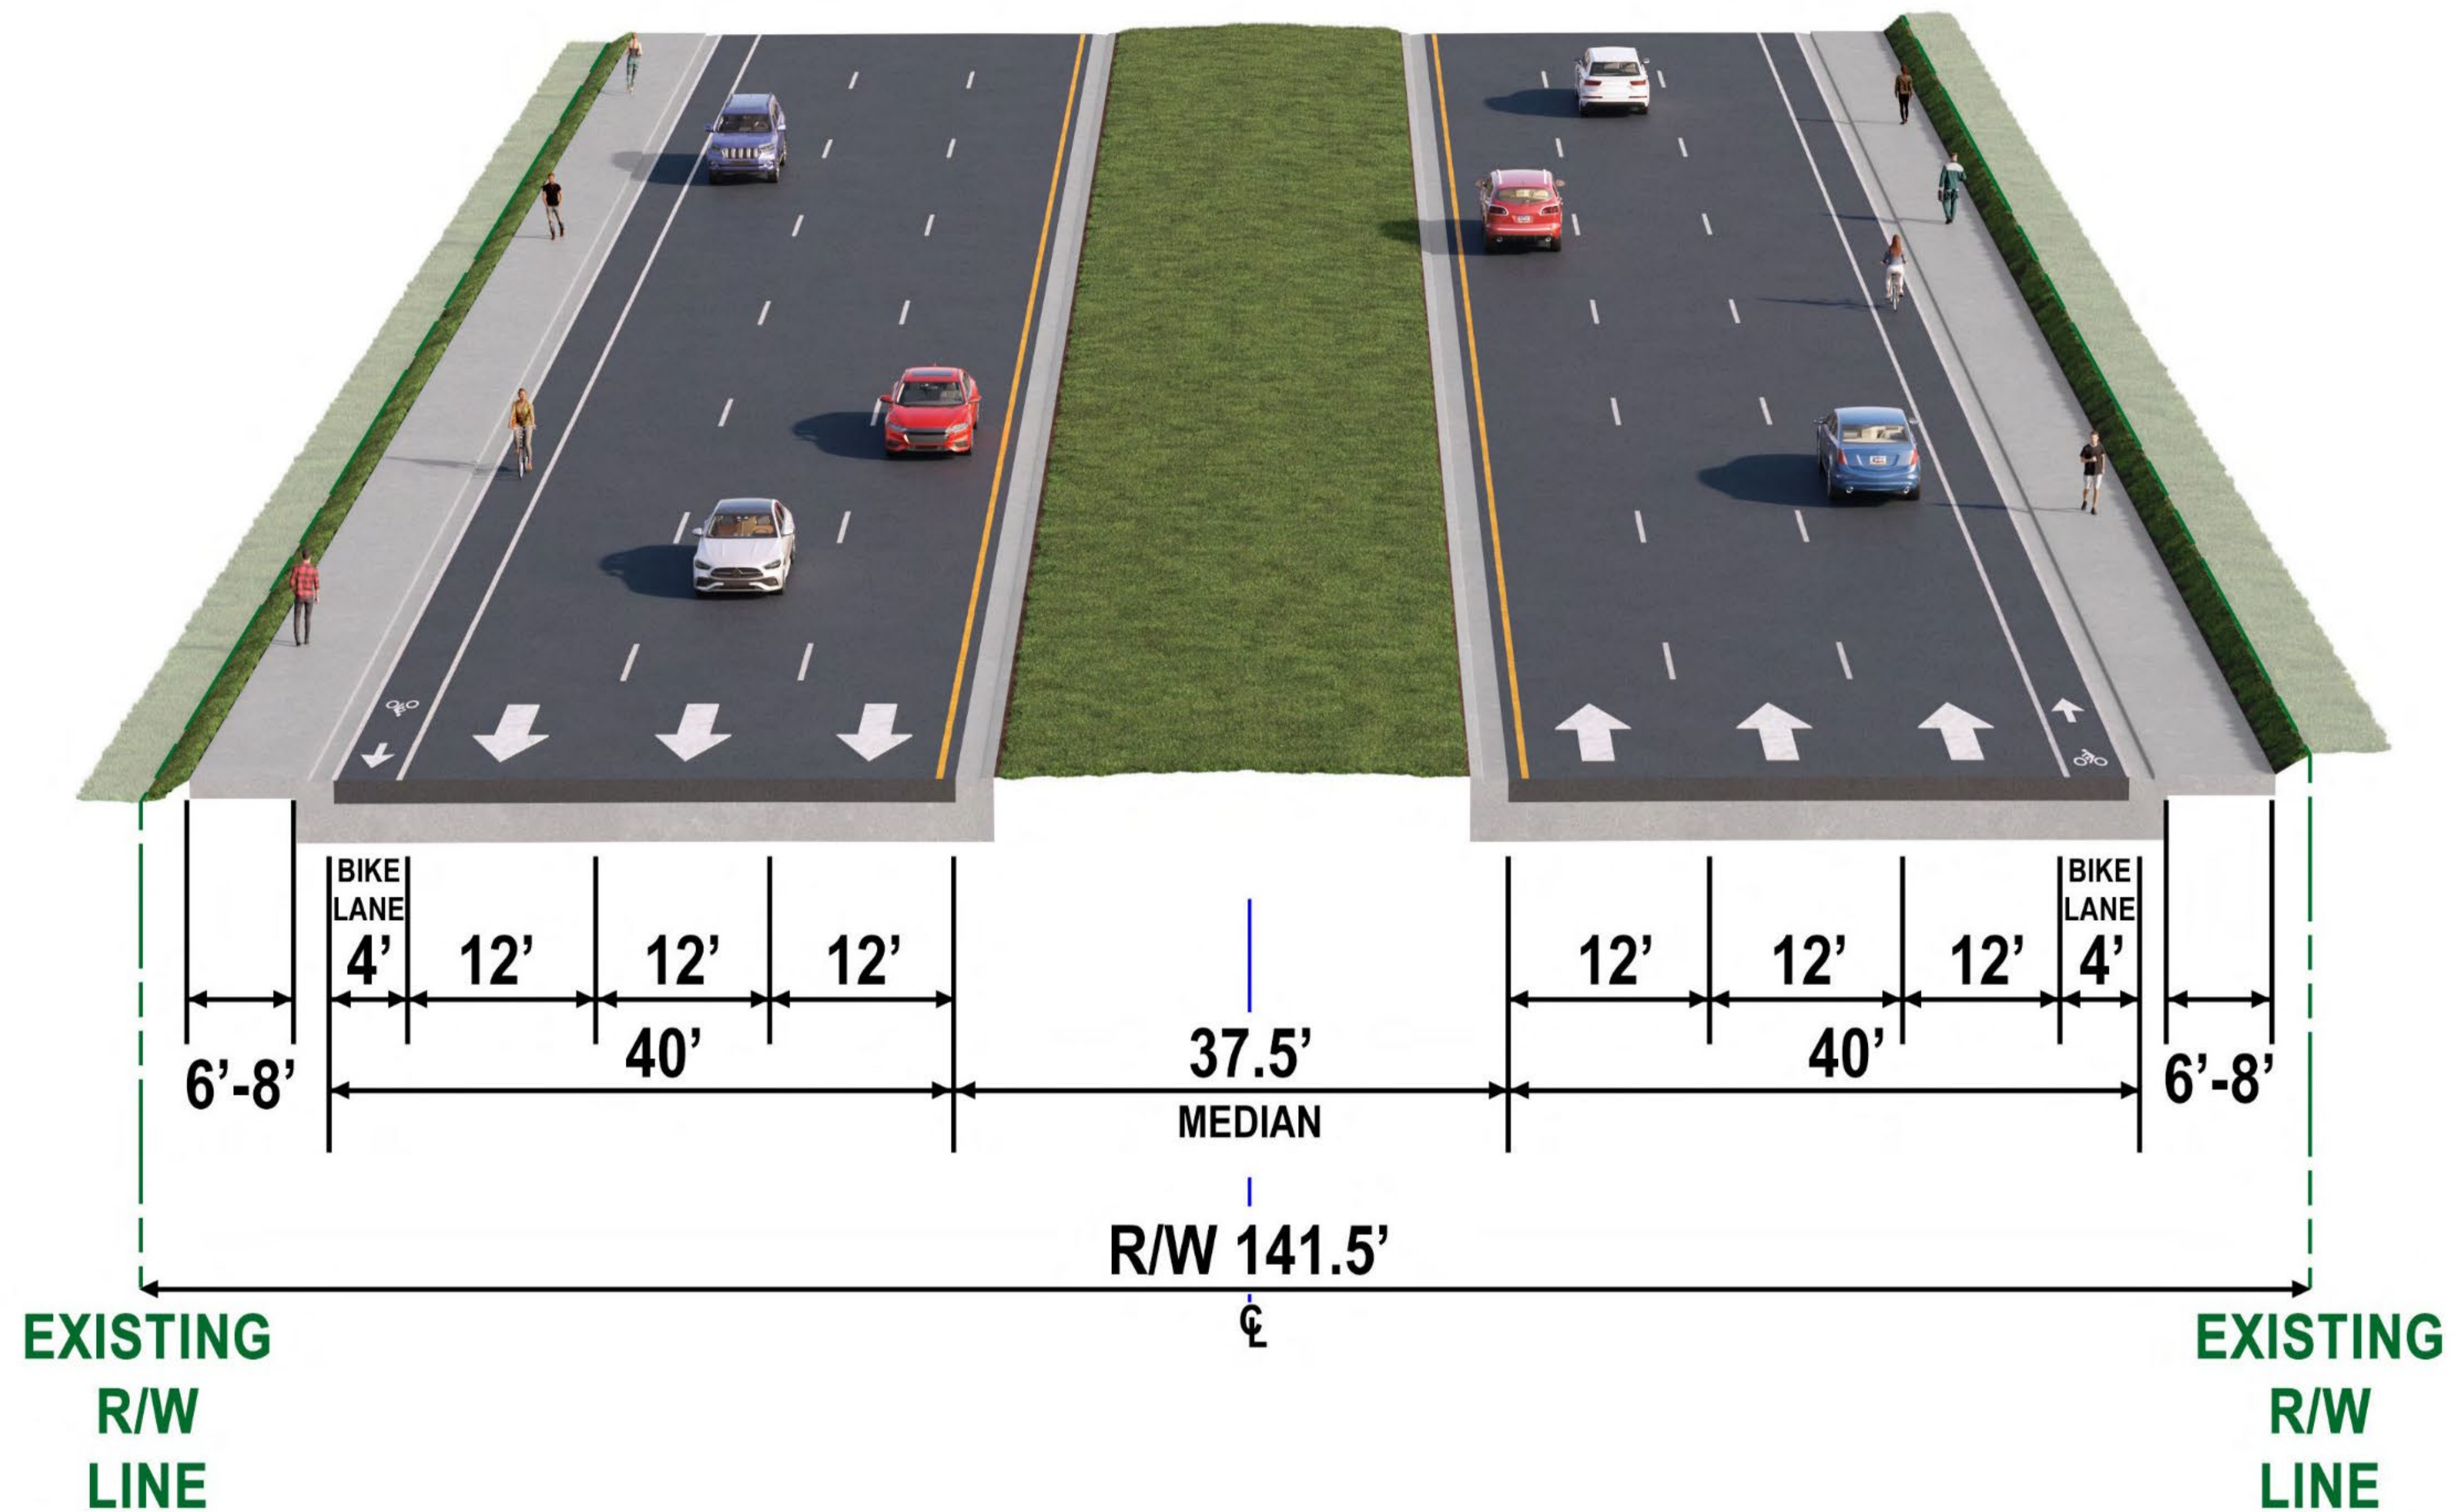

EXISTING ROADWAY TYPICAL SECTION – 6-LANE DIVIDED SR 54 – LOOKING EAST

US 41 (SR 45) AT SR 54 | PASCO COUNTY | WPI SEGMENT NO.: 419182-1