




US 41 (SR 45) AT SR 54

PROJECT DEVELOPMENT & ENVIRONMENT STUDY

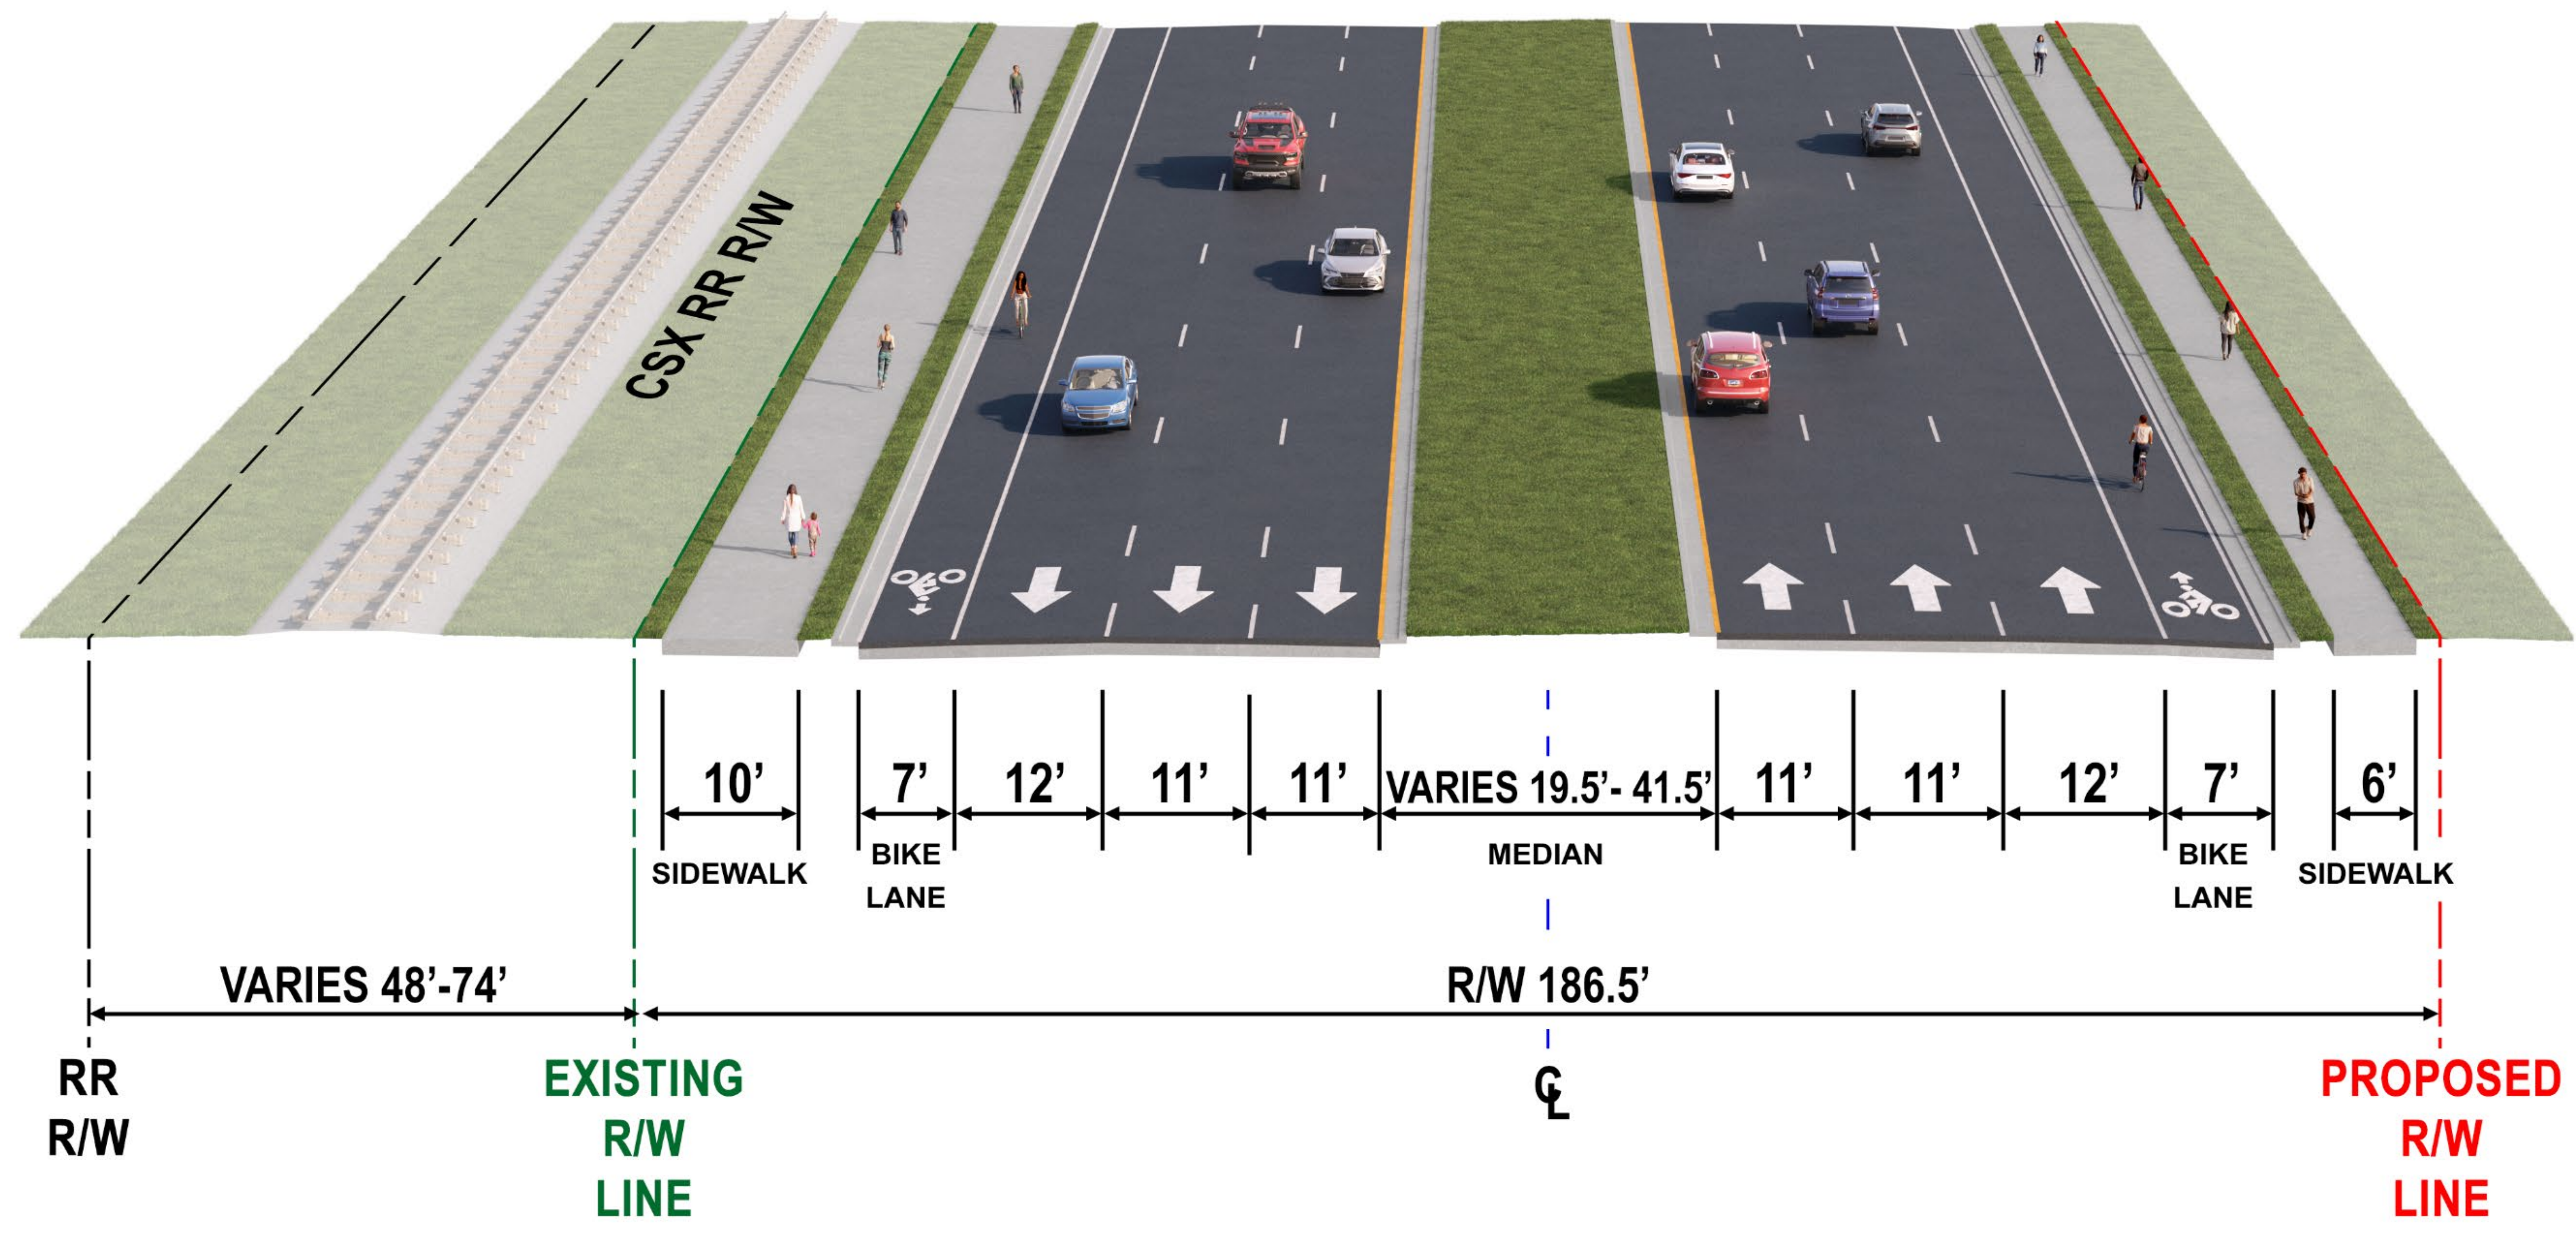


PREFERRED ALTERNATIVE TYPICAL SECTION US 41 – LOOKING NORTH

US 41 (SR 45) AT SR 54 | PASCO COUNTY | WPI SEGMENT NO.: 419182-1

US 41 (SR 45) AT SR 54

PROJECT DEVELOPMENT & ENVIRONMENT STUDY

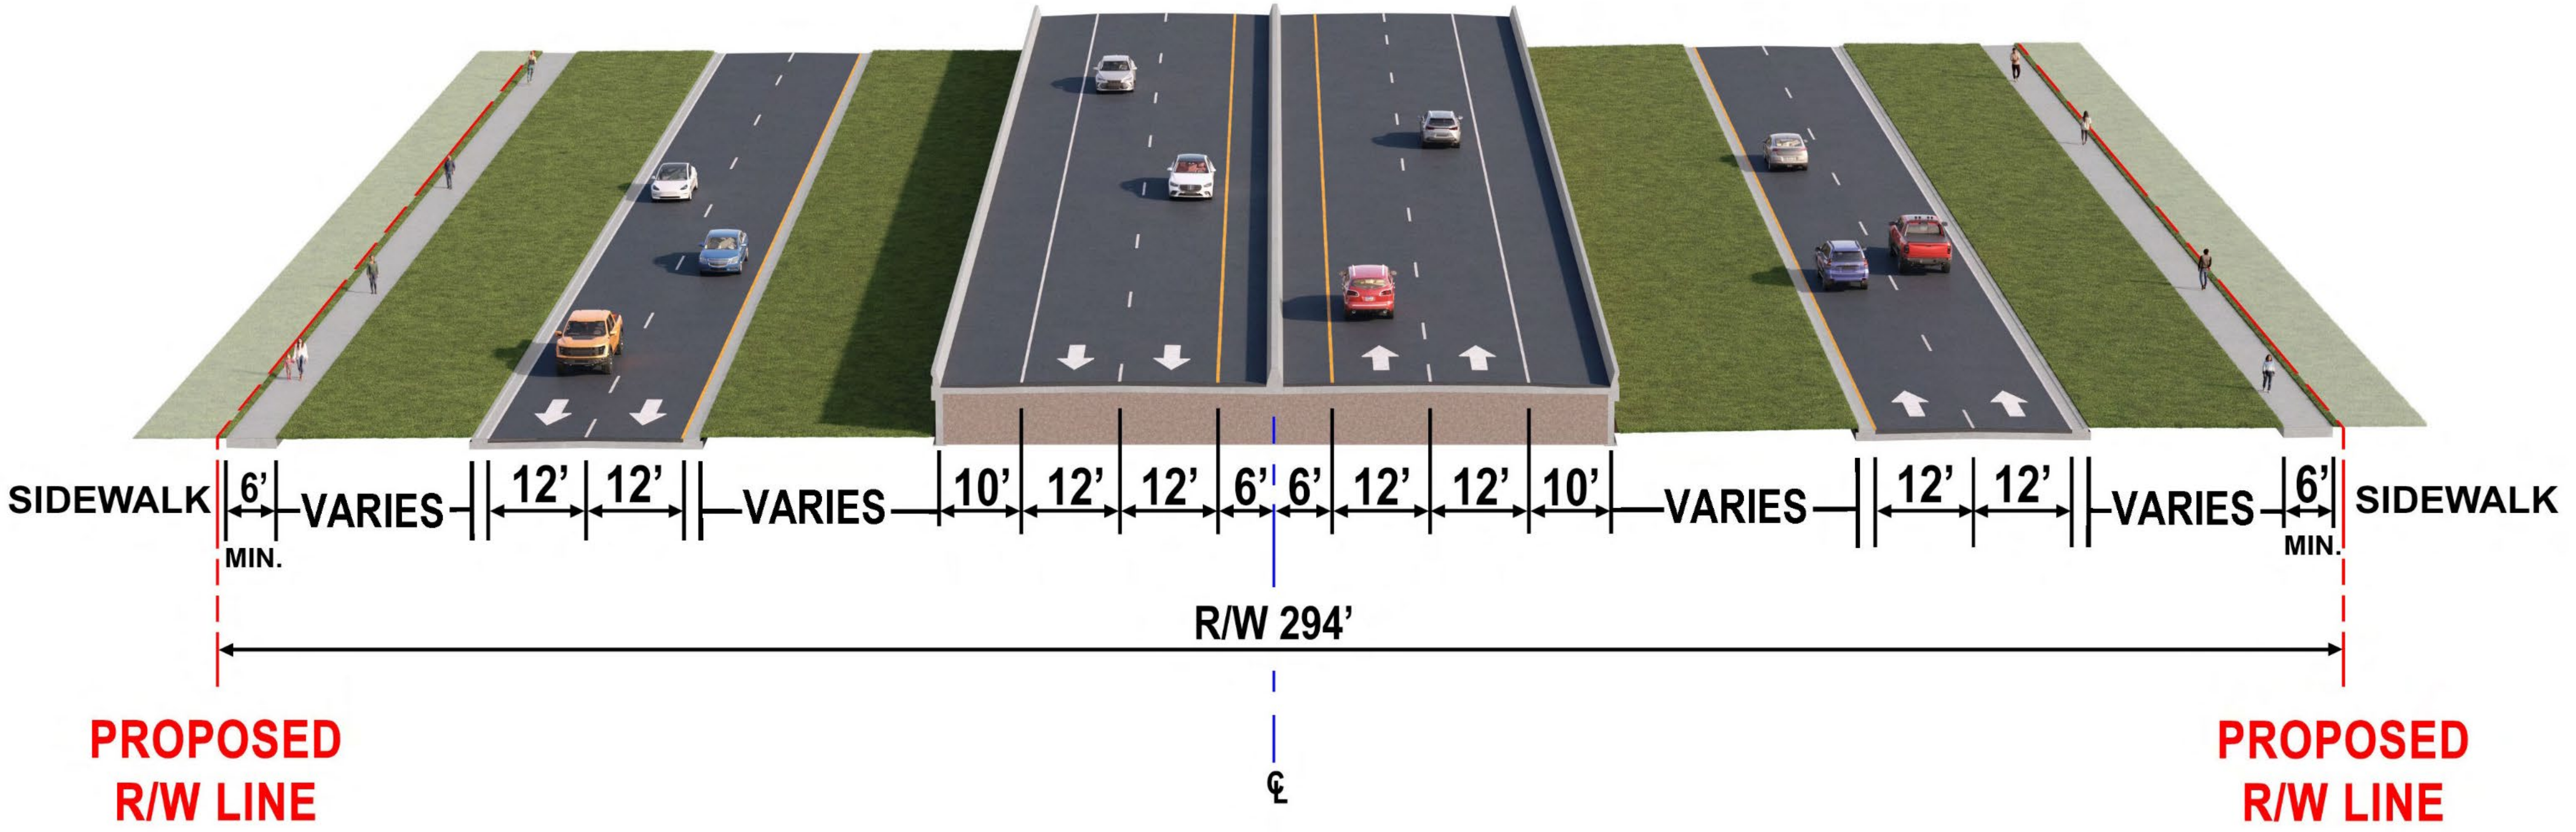


PREFERRED ALTERNATIVE TYPICAL SECTION

SR 54 – LOOKING EAST

US 41 (SR 45) AT SR 54

PROJECT DEVELOPMENT & ENVIRONMENT STUDY

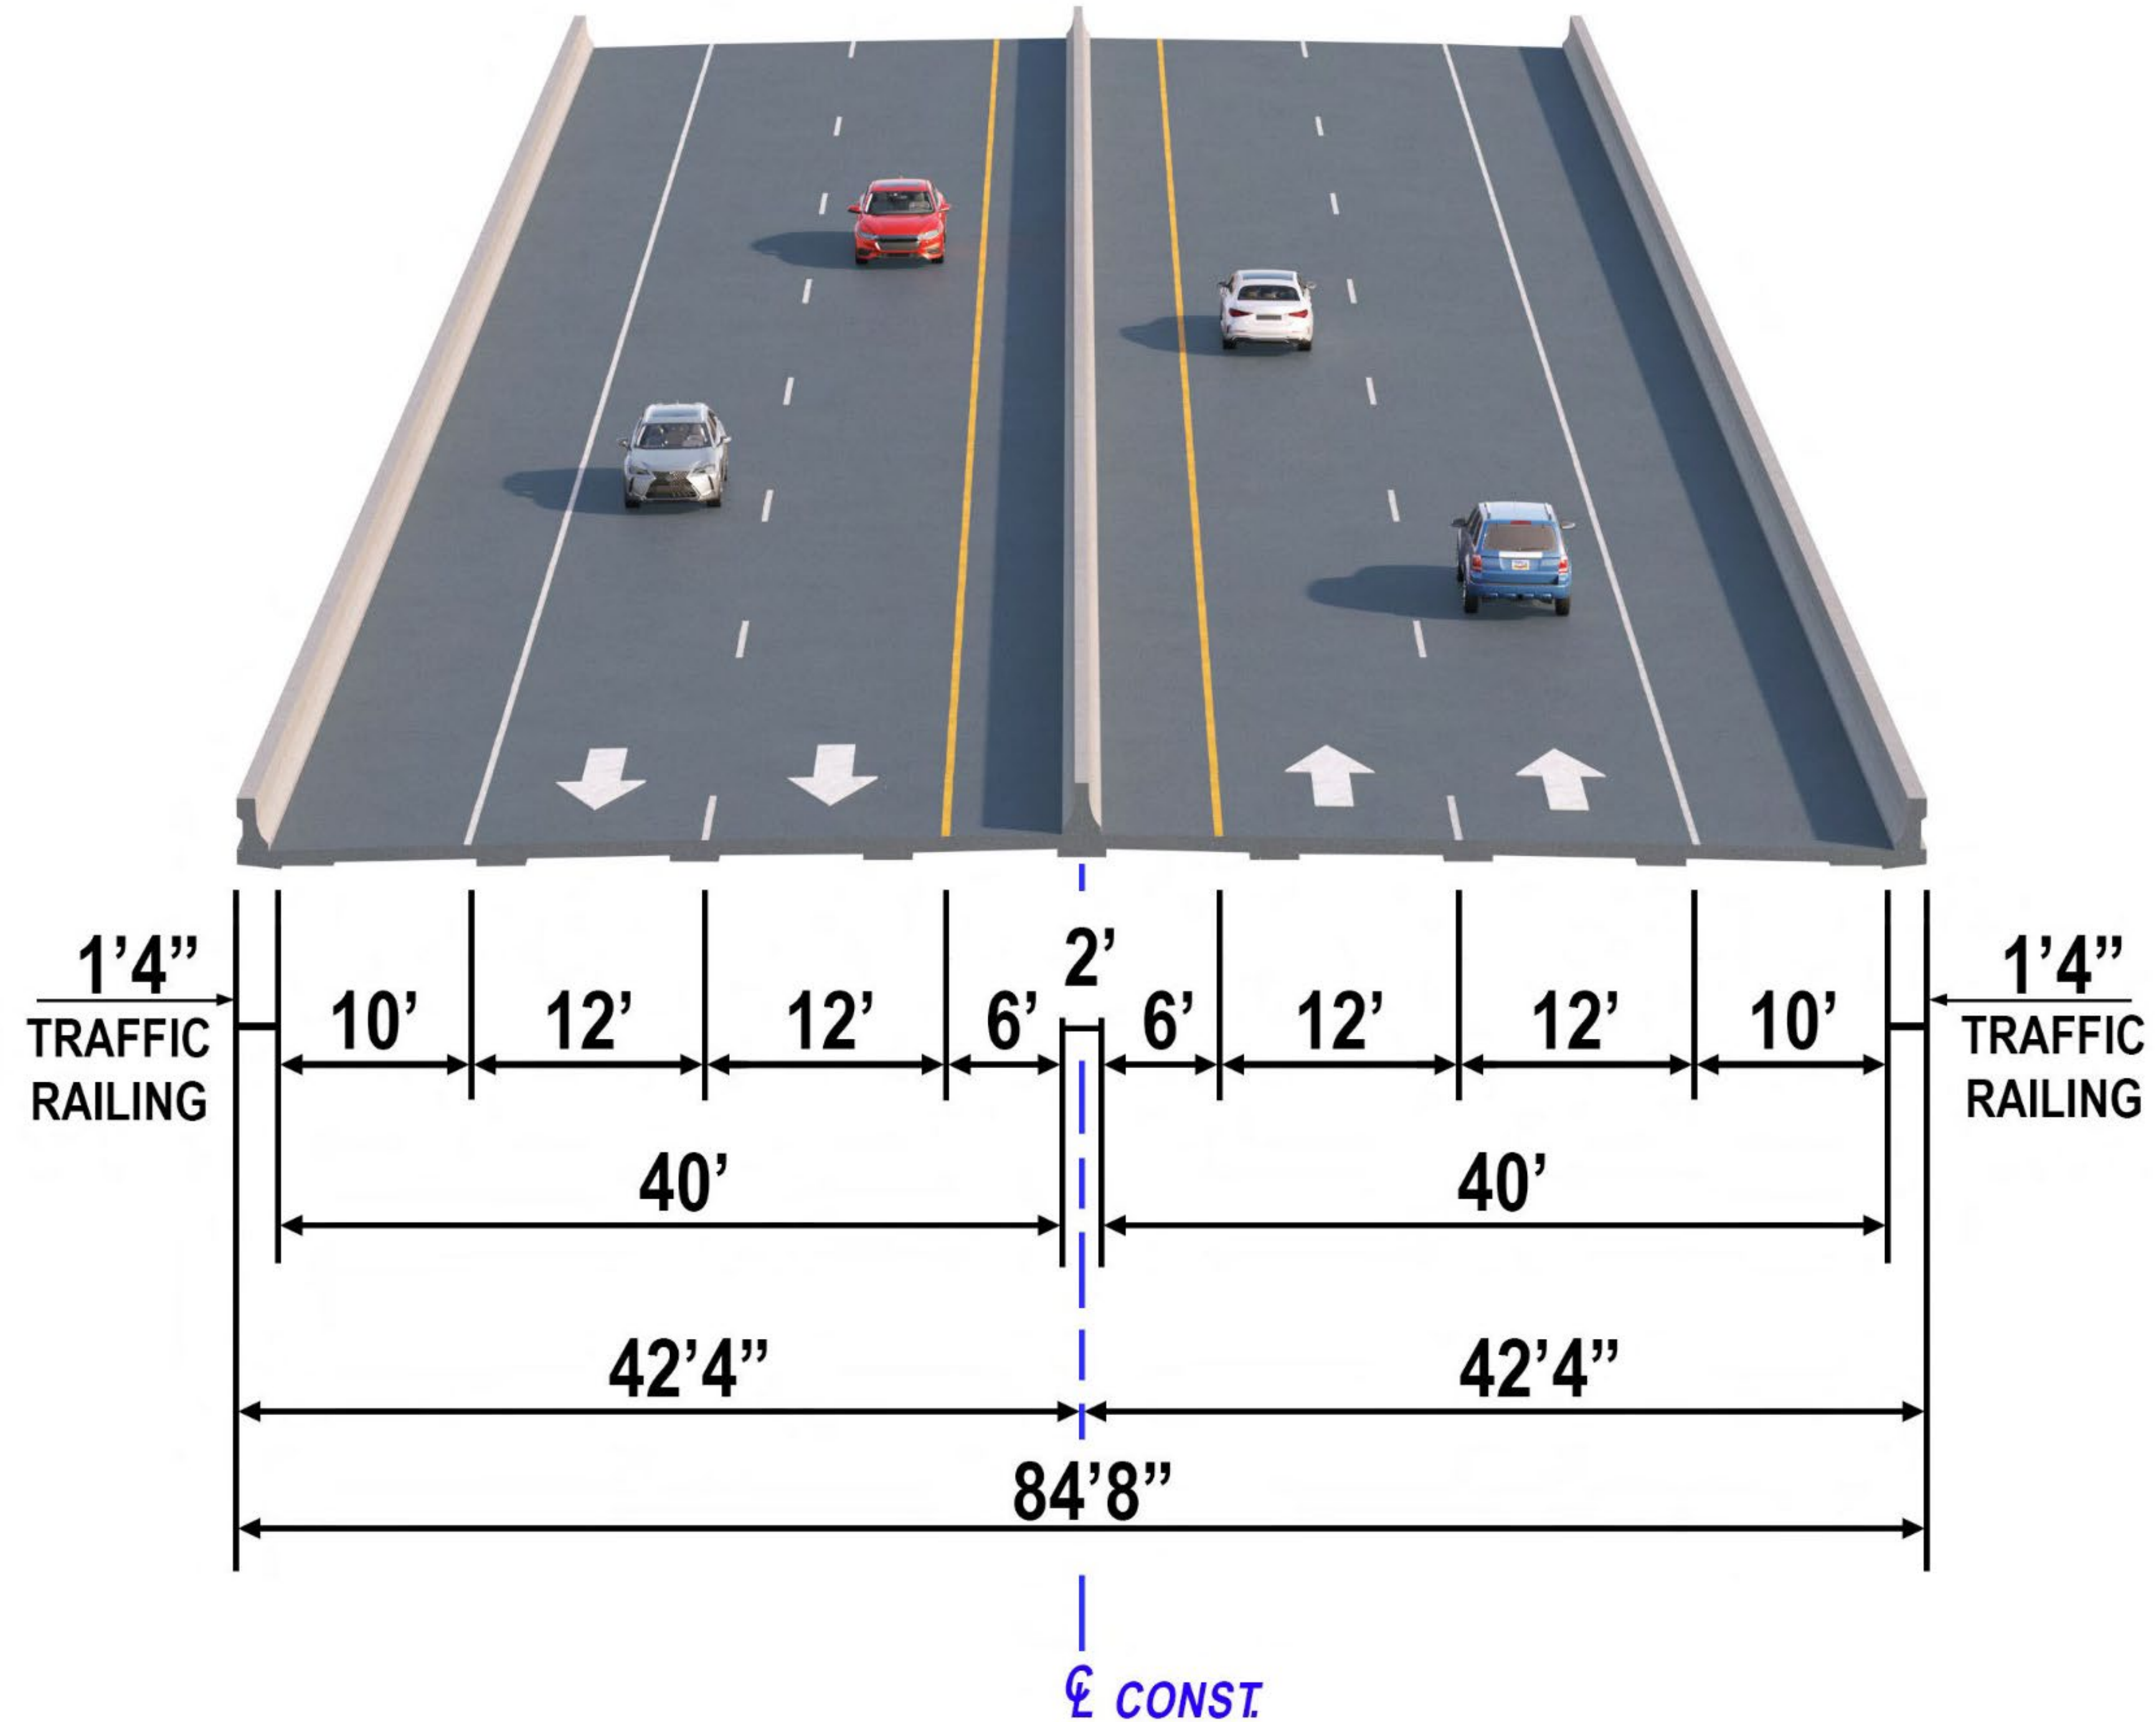

PROPOSED BRIDGE TYPICAL SECTION – SR 54

US 41 (SR 45) AT SR 54 | PASCO COUNTY | WPI SEGMENT NO.: 419182-1