US 301 (SR 41) Project Development & Environment (PD&E) Study /


WPI Segment No.: 255796-1

ETDM No.: 14194

From Fowler Avenue to SR 56





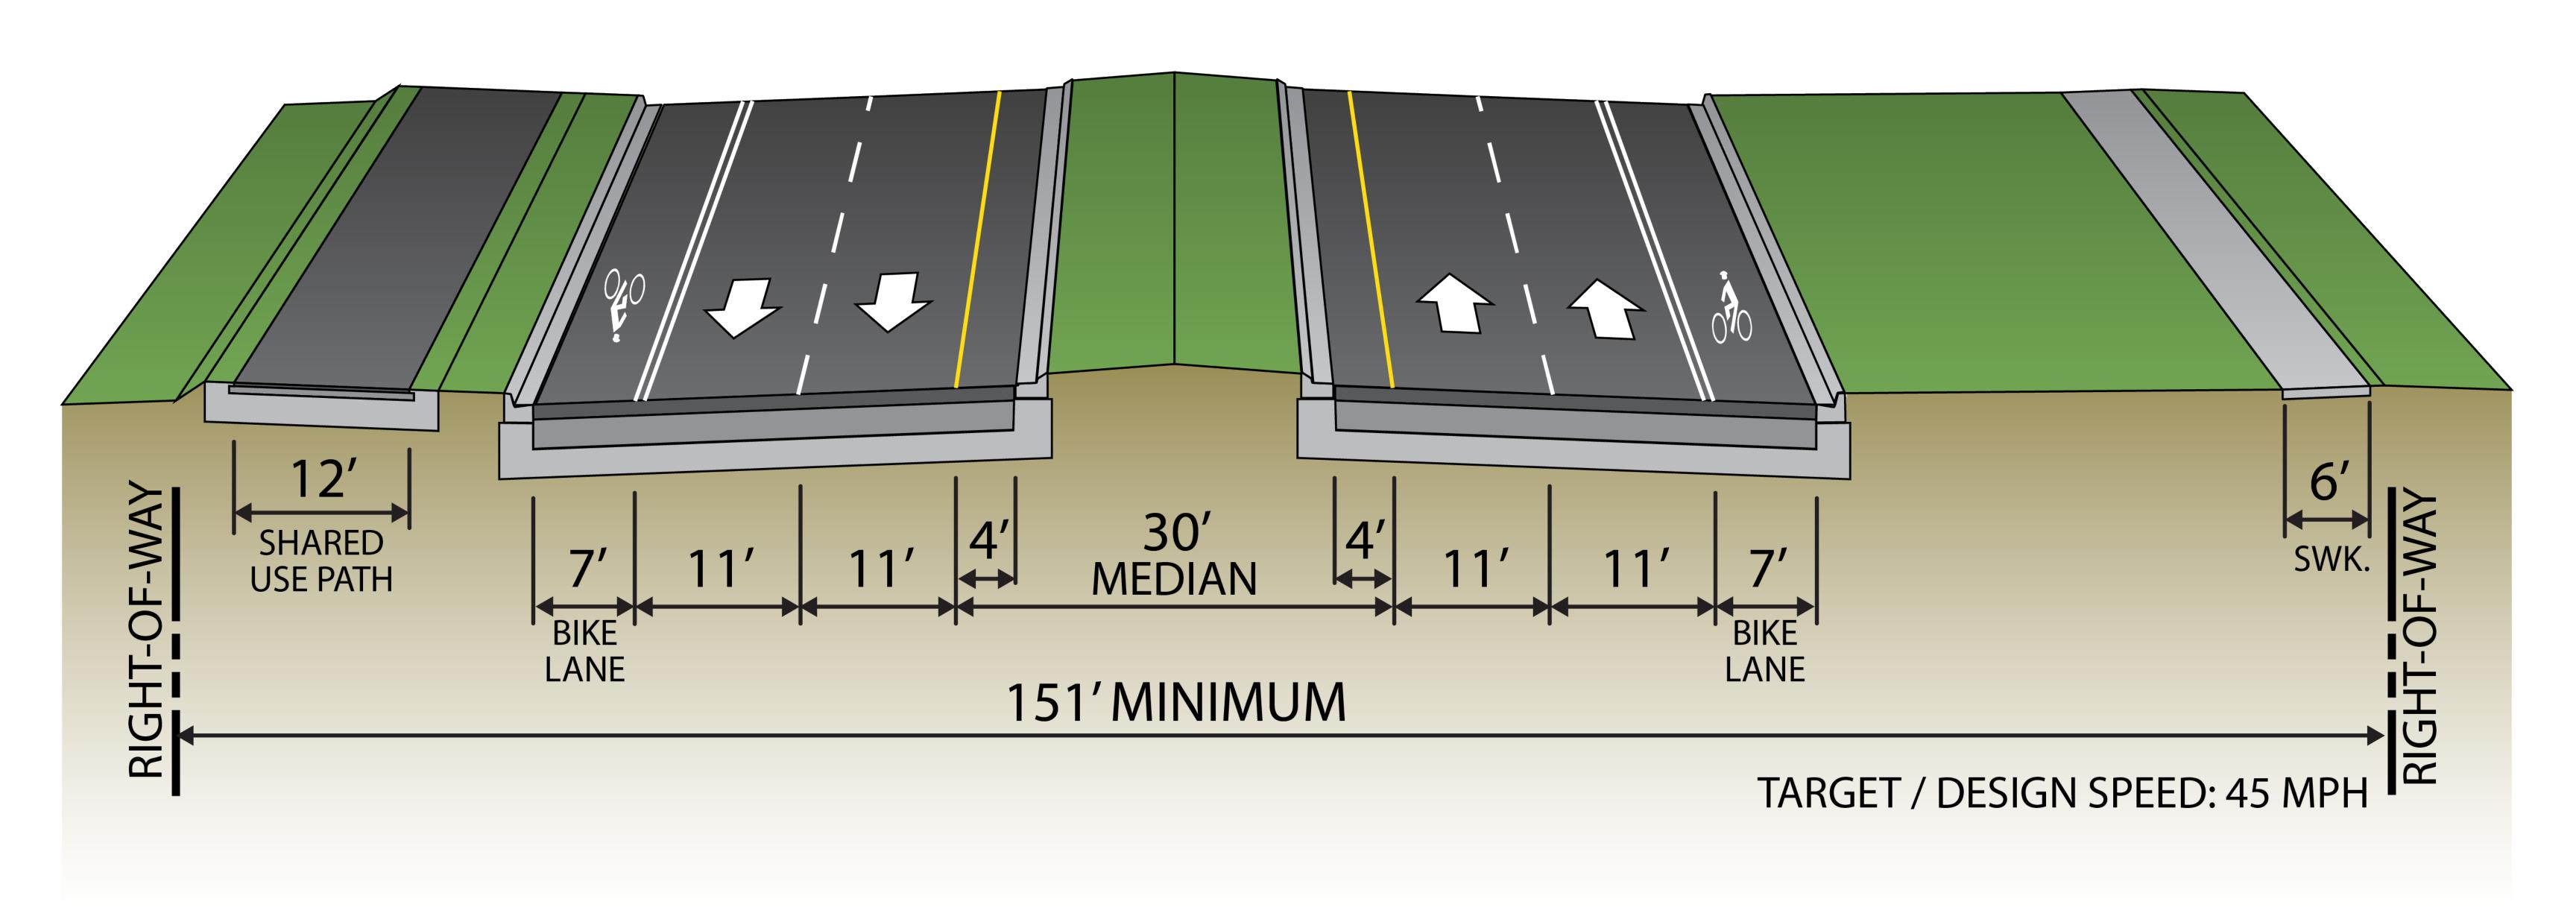

US 301 Proposed Typical Section from Fowler Avenue to Stacy Road

2nd Public Hearing August 1, 2023