


PREFERRED TYPICAL SECTIONS

TS-1

SR 676 (Causeway Blvd.)


from W. of US 41 to E. of US 41

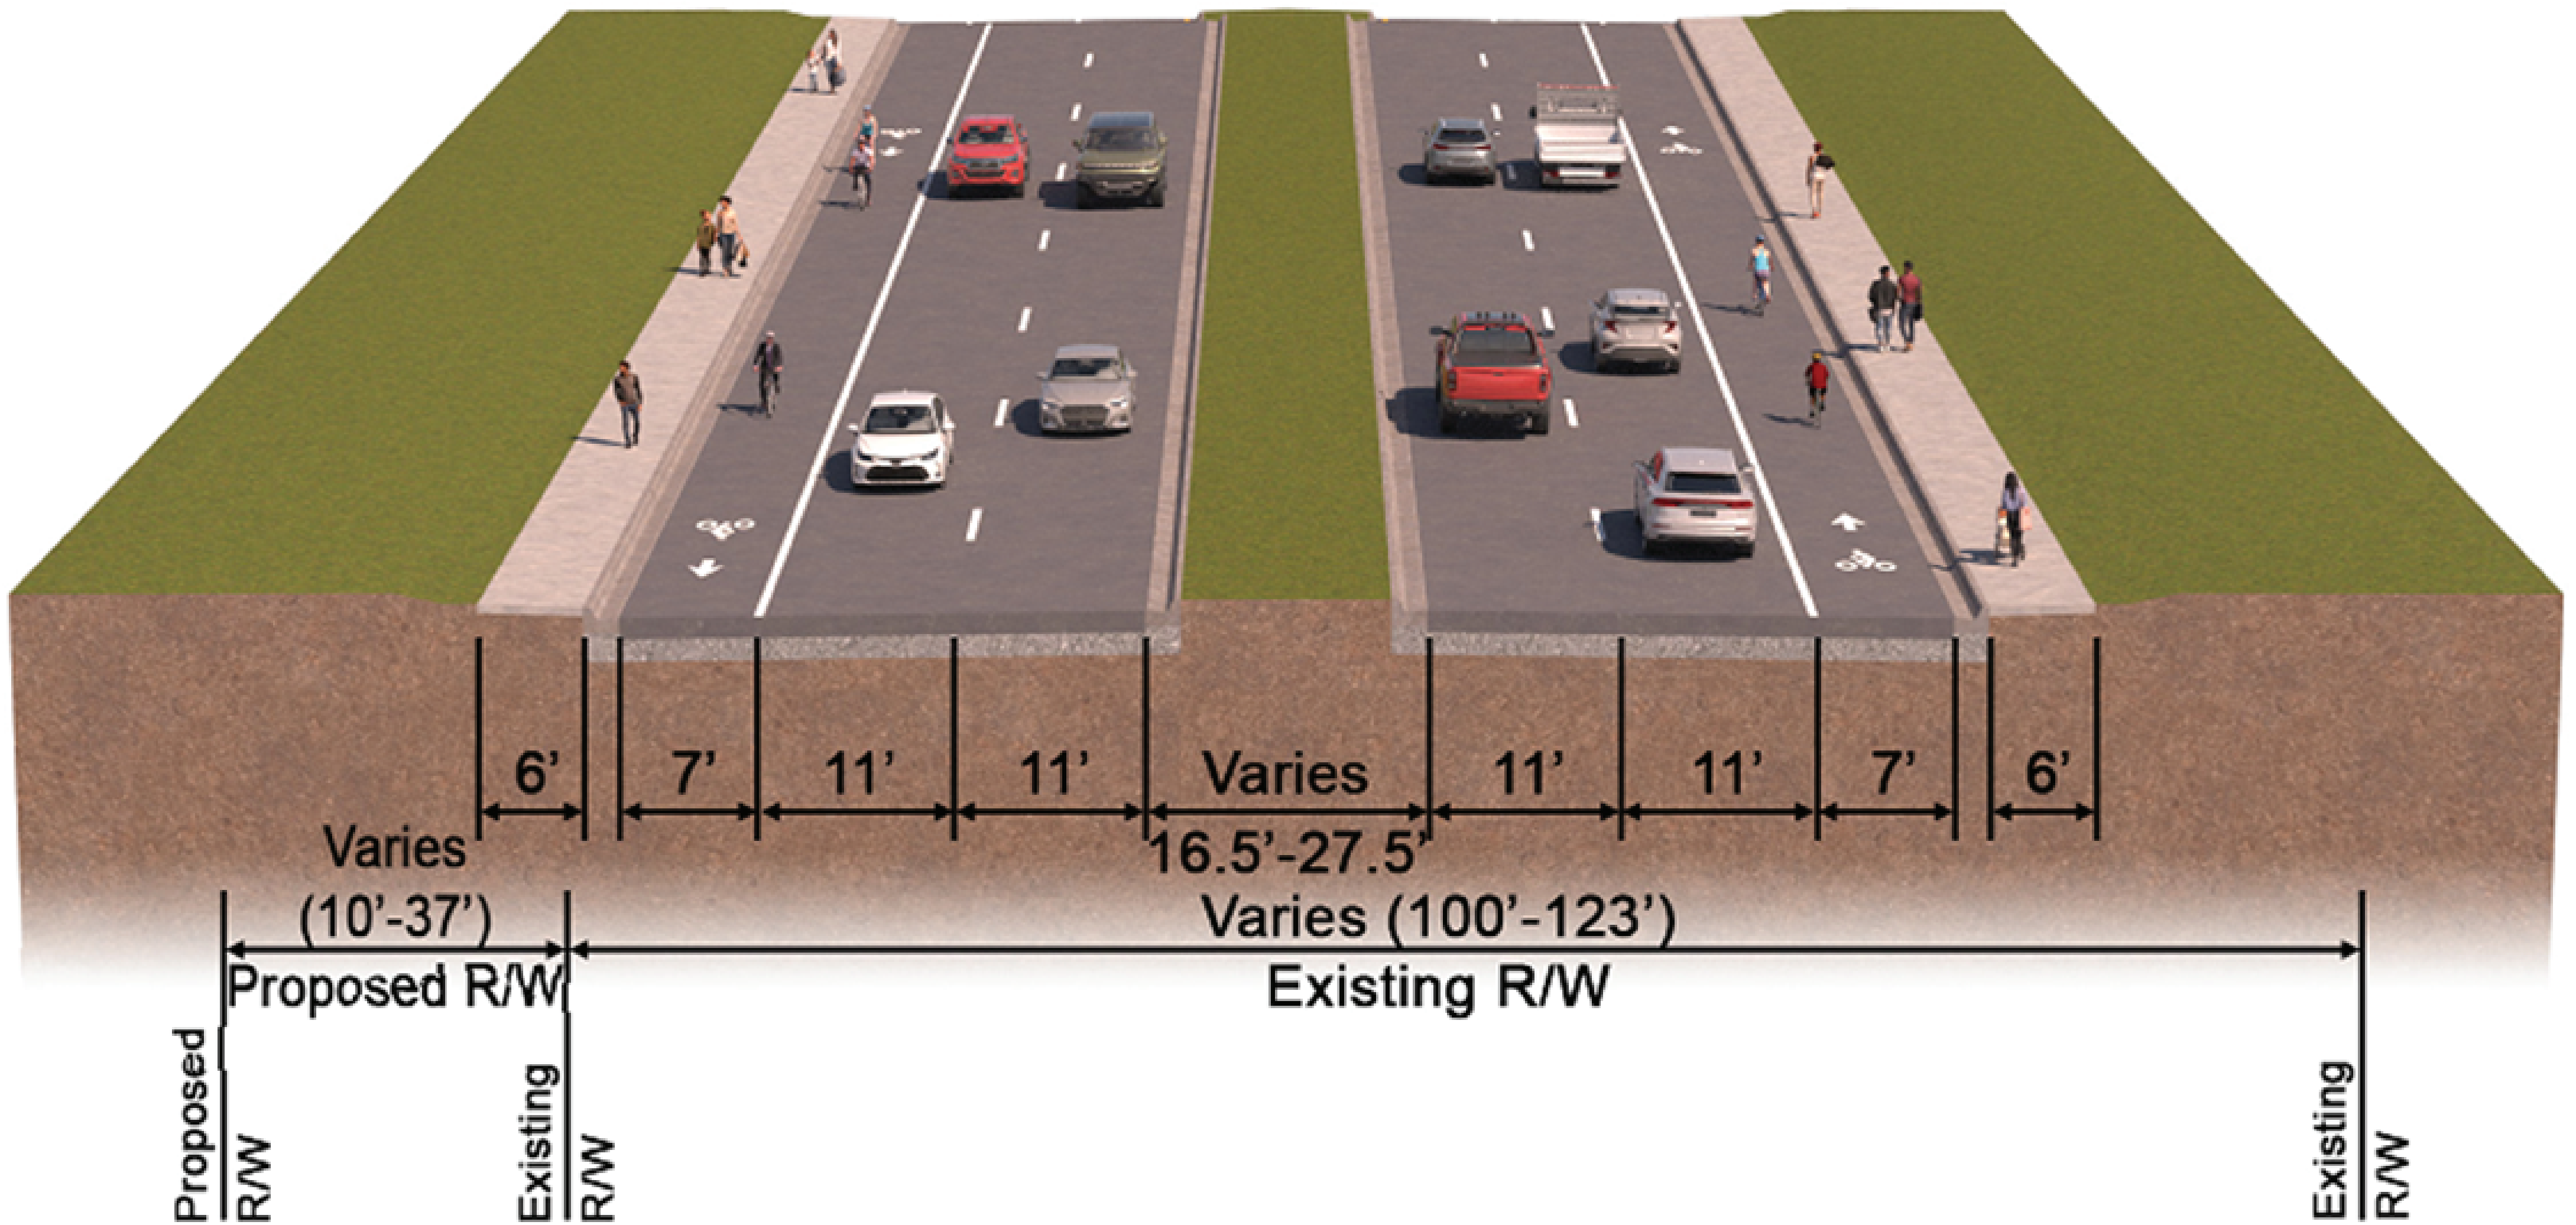

TS-2

US 41 (SR 45)

from N. of Trenton St. to S. of St. Paul Street
and N. of Causeway Blvd. (at grade)

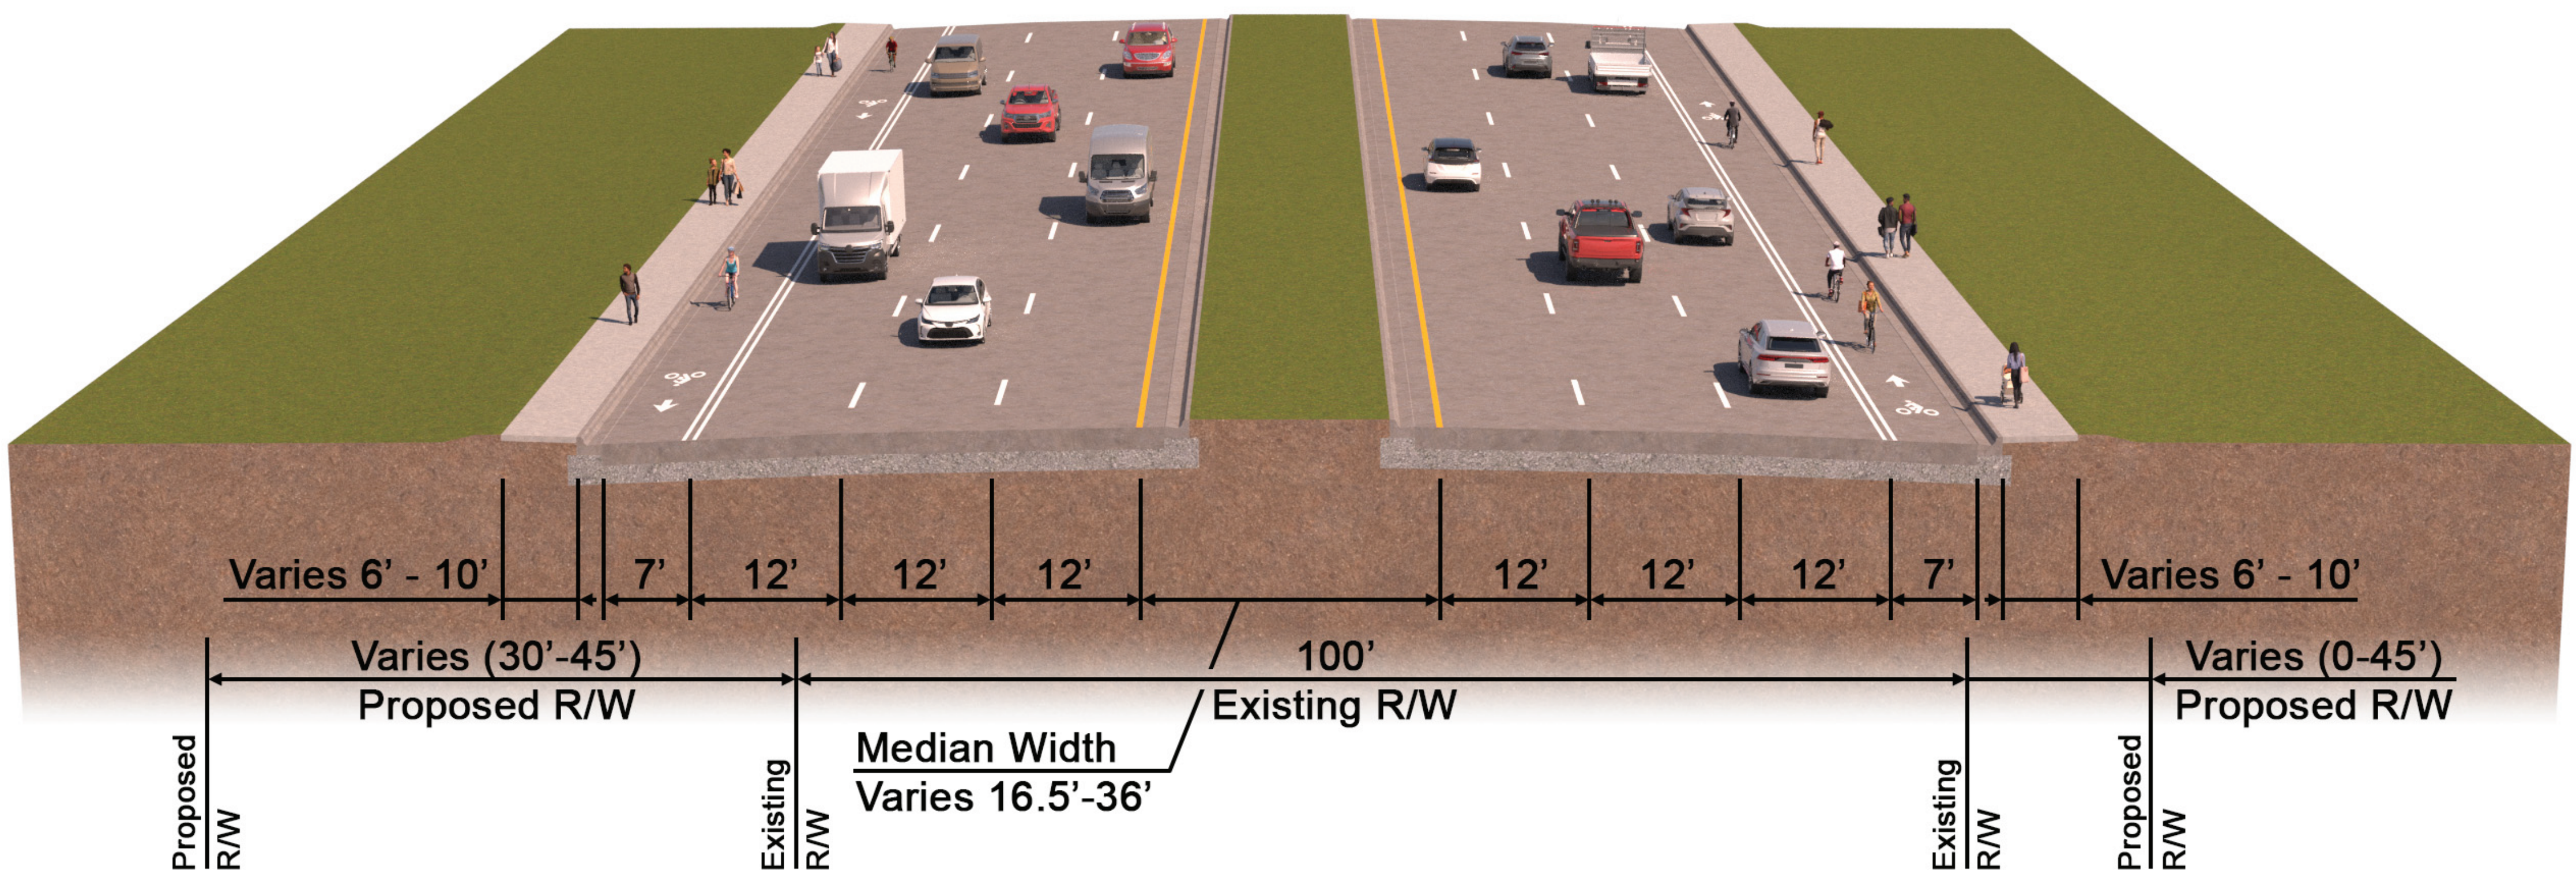


PREFERRED TYPICAL SECTIONS

TS-3

US 41 (SR 45)


from N. of Trenton St. to S. of St. Paul Street (elevated)

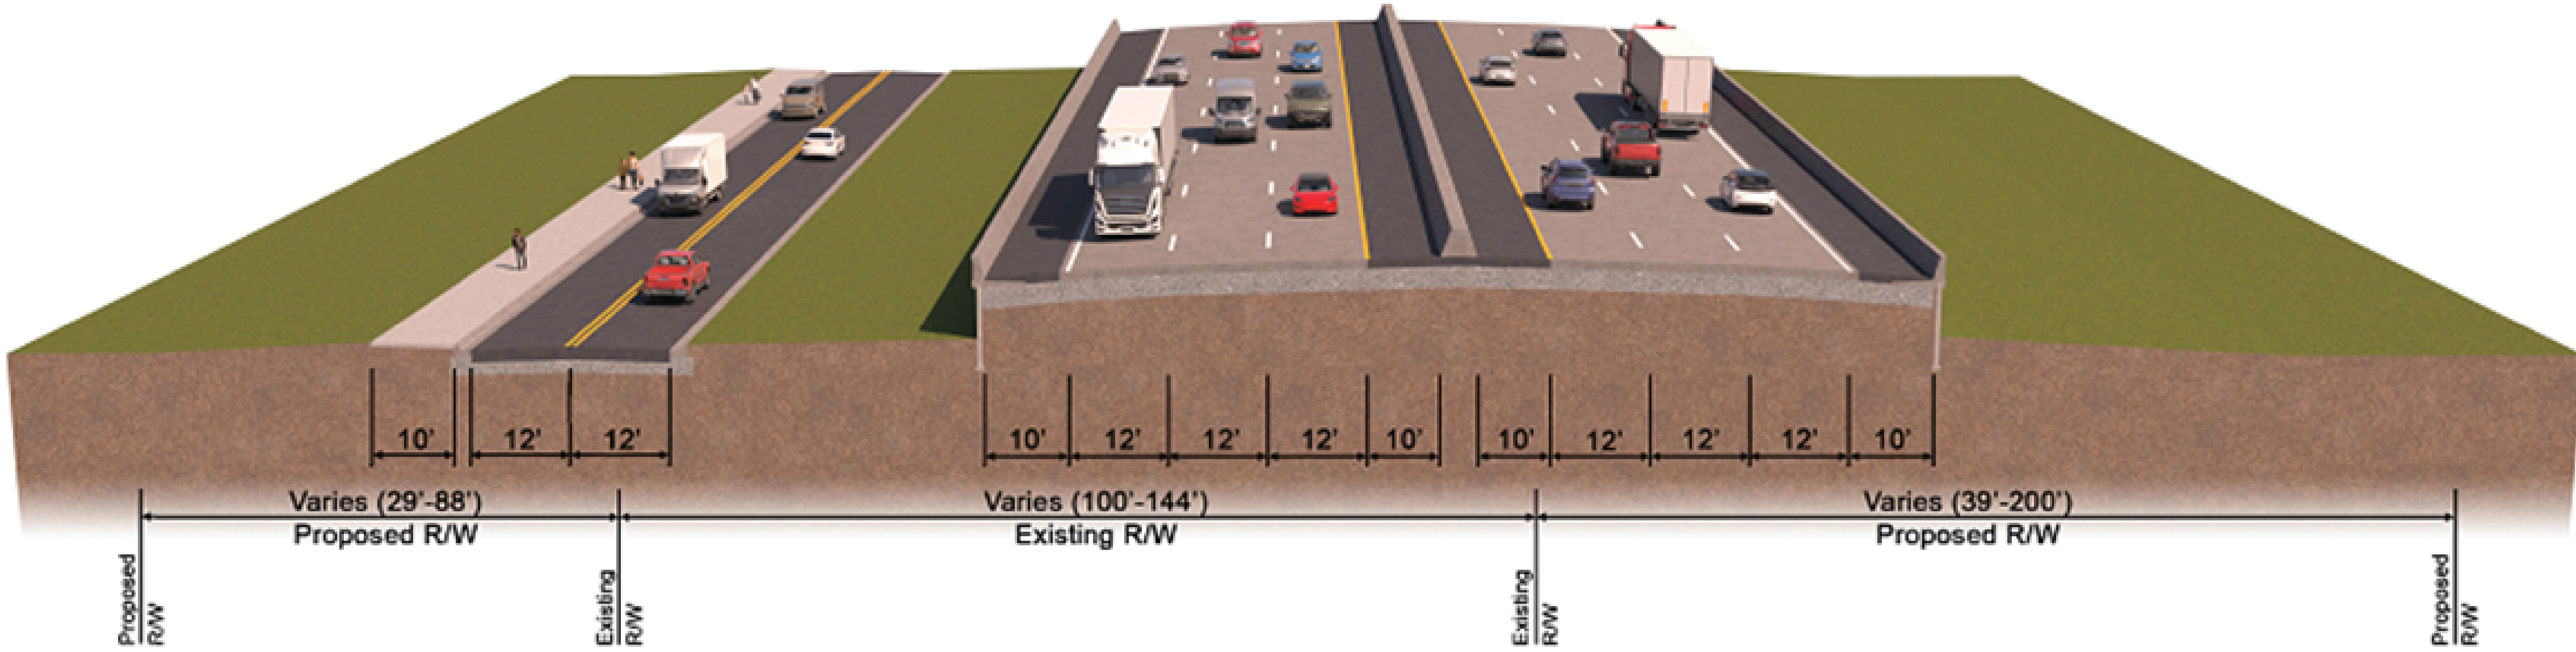

TS-4

US 41 (SR 45)


over over Delaney Creek, 36th Ave.,
and the CSX Railroad & St. Paul St. (bridge structures)

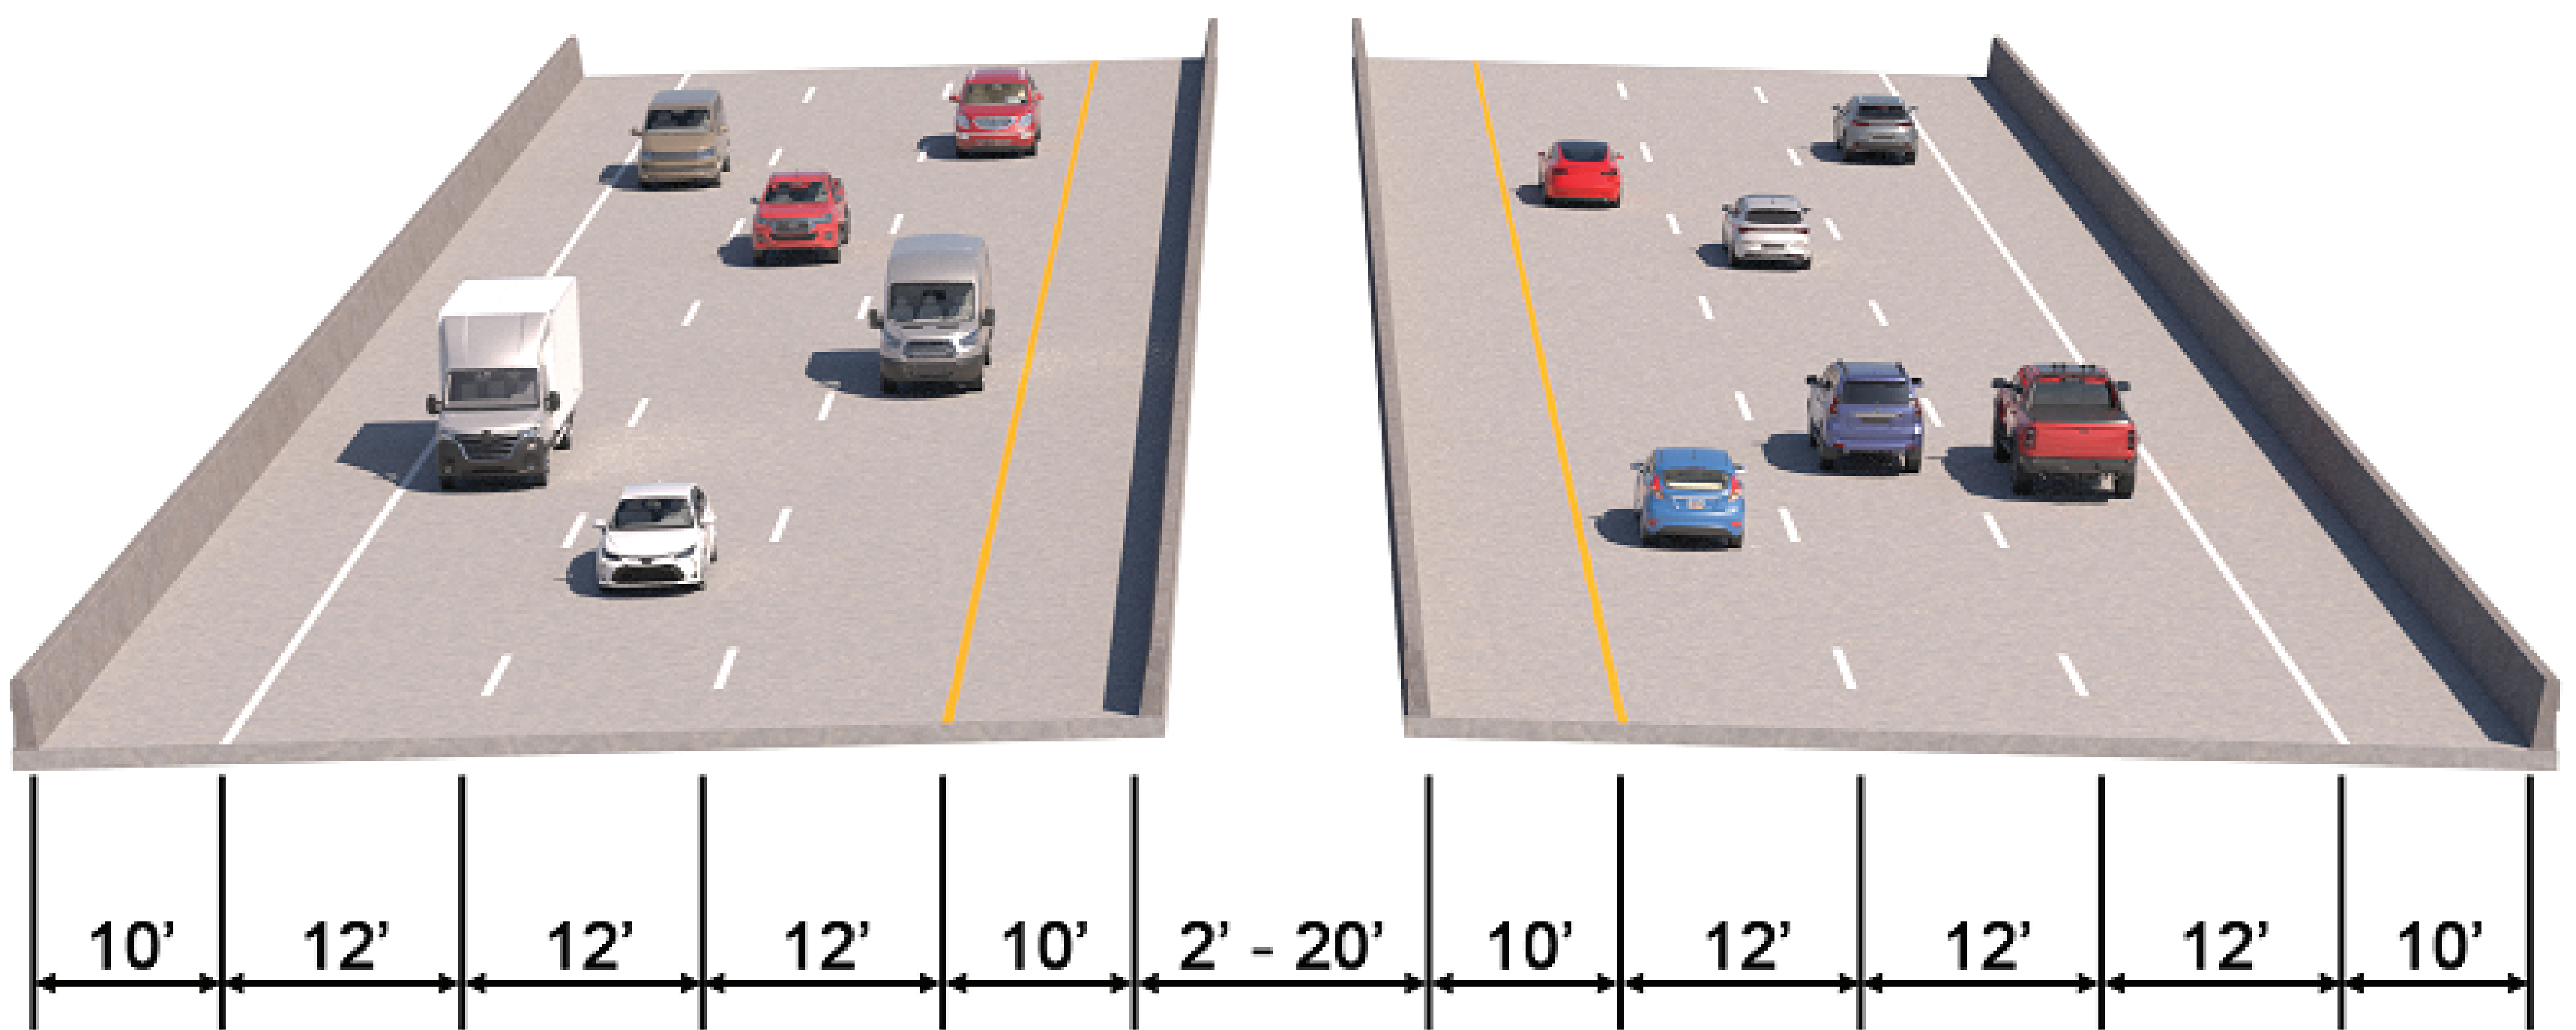

EXISTING TYPICAL SECTIONS


TS-1

SR 676 (Causeway Blvd.)
from W. of US 41 to E. of US 41

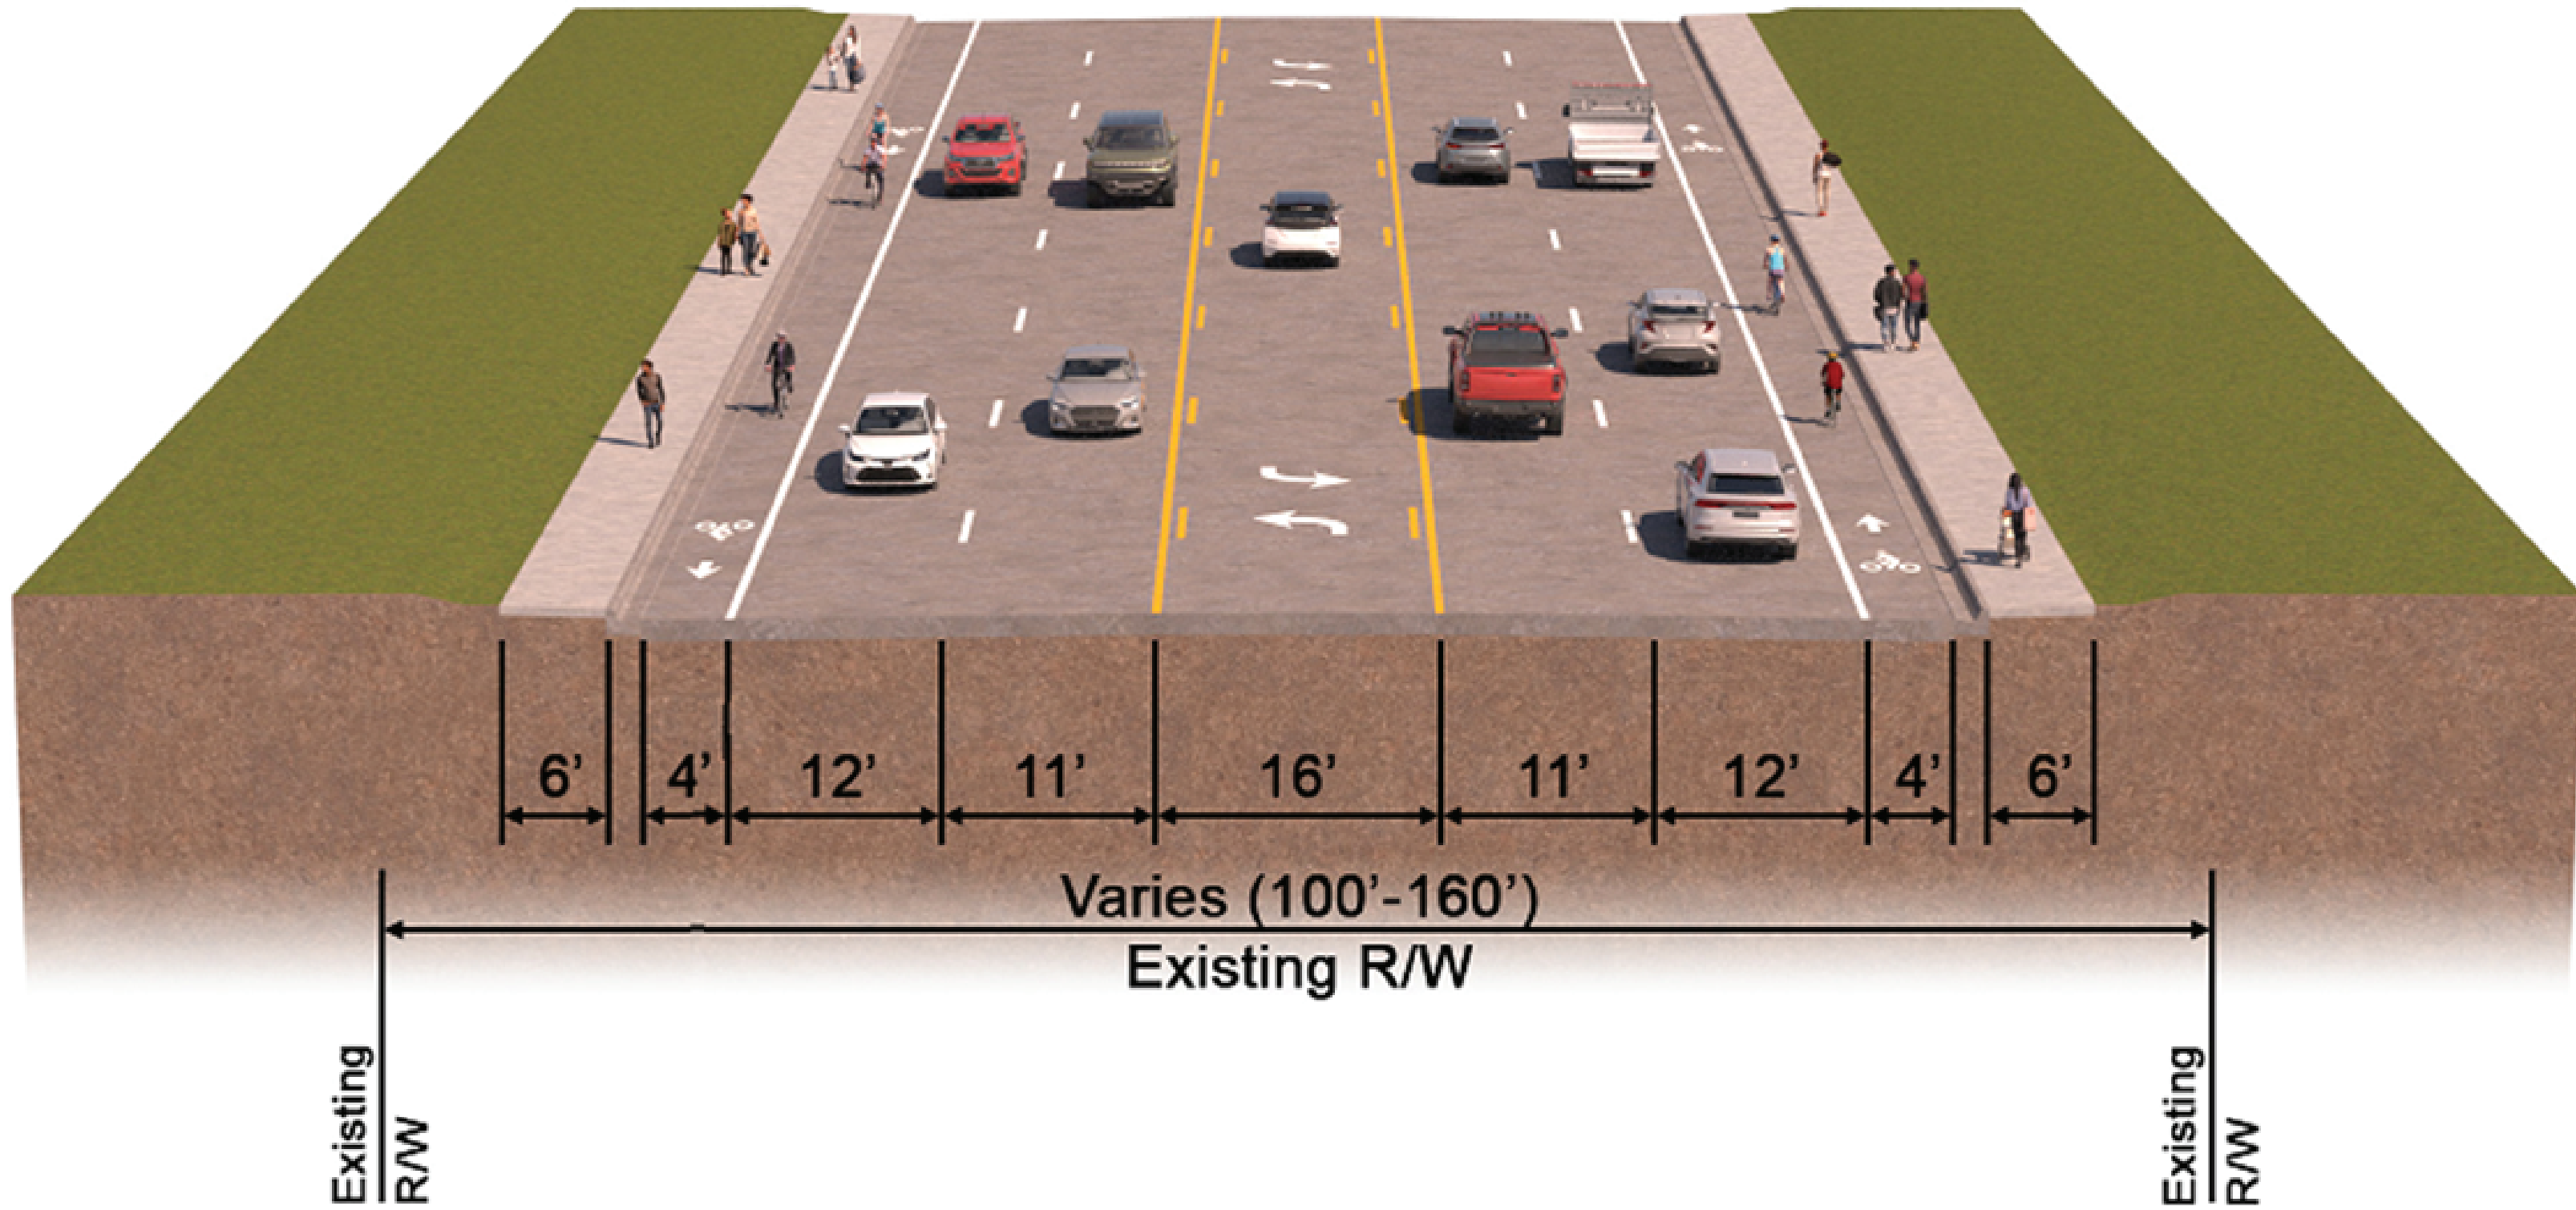

TS-2

US 41 (SR 45)
N. of Causeway Blvd.

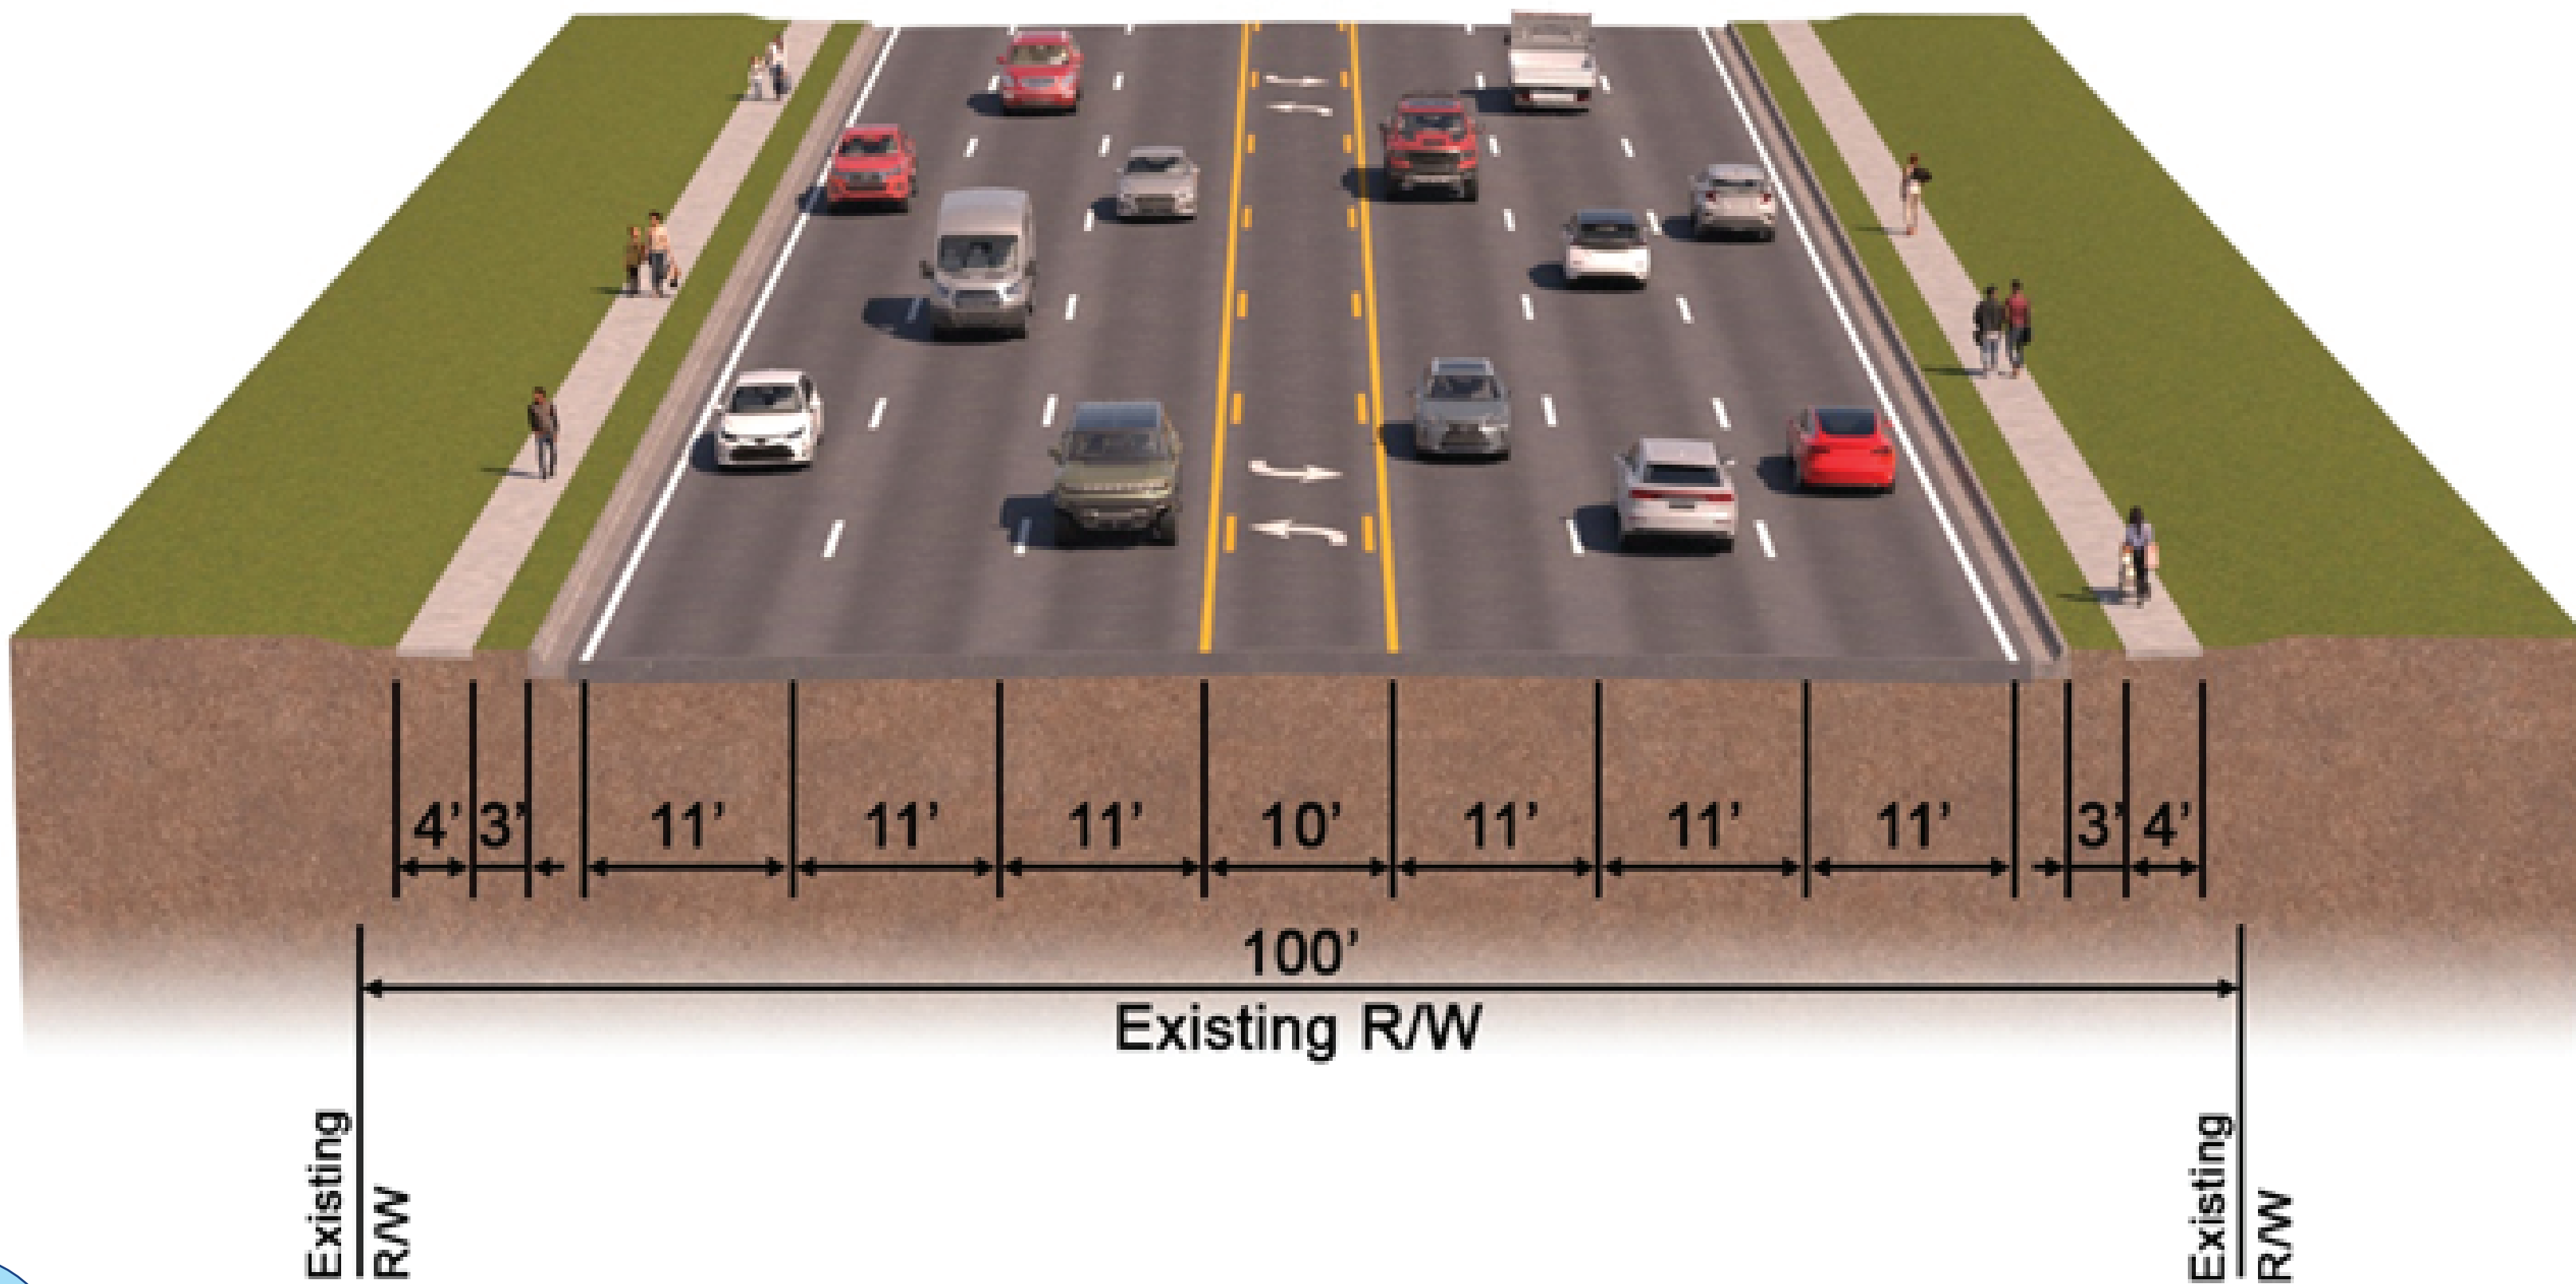

TS-3

US 41 (SR 45)
S. of Causeway Blvd.

